




Sample Plans, Photo Simulations and Radio Frequency Maps

County of Ventura • Resources Management Agency • Planning Division
800 S. Victoria Ave., Ventura, CA 93009 • 805/654-2488 www.ventura.org/rma/planning

The proceeding plans, photos simulations and maps represent examples of the items required for submittal along with the completed communications facility application packet.


1. Sample Site Plan Exhibit
 - a) Overall site plan
 - b) Enlarged site plan
 - c) North/South Elevations
 - d) East/West Elevations
2. Photo Simulation Exhibit
3. Radio Frequency Map

SAMPLE SITE PLAN

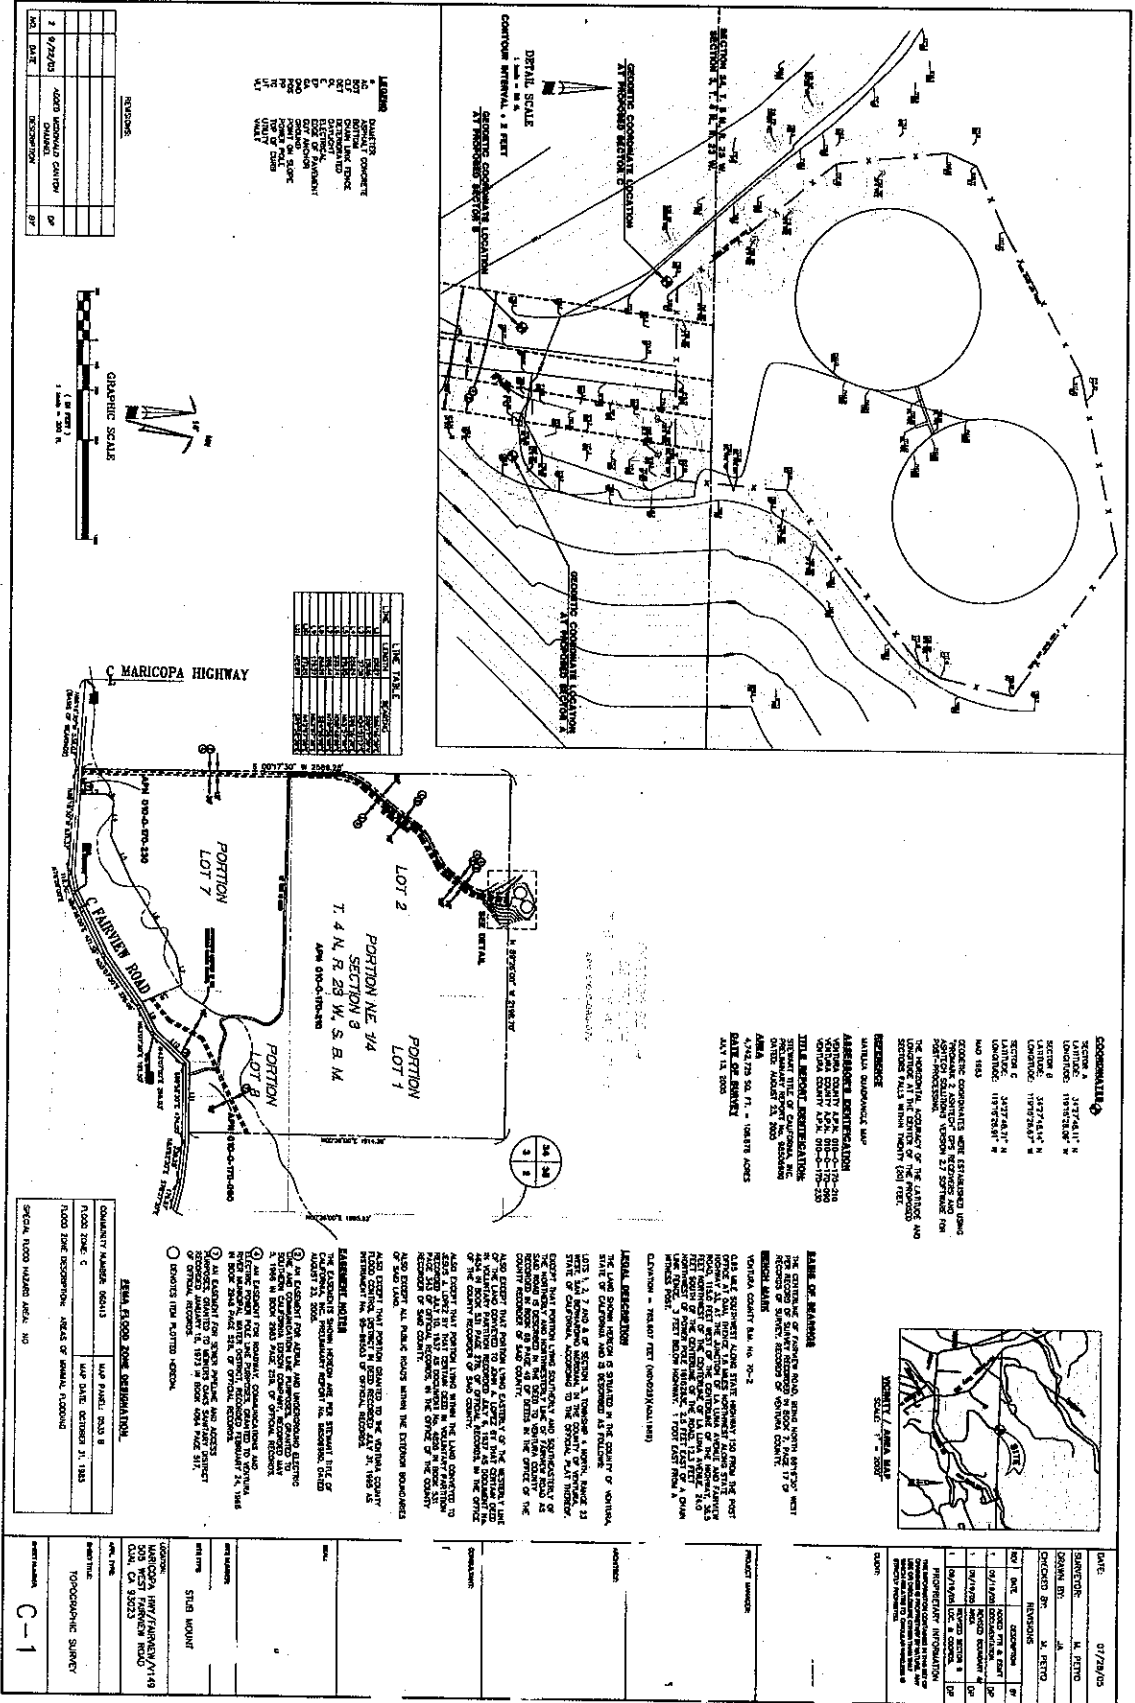

LEGEND

1	ASPHALT
2	GRAVEL
3	CONCRETE
4	PAVEMENT
5	GRAVEL DRIVE
6	GRAVEL DRIVE
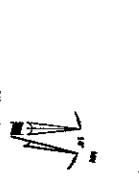

LINE TABLE

LINE NO.	DESCRIPTION	DATE
1
2
GENERAL NOTES

1. ALL EXISTING UTILITIES SHOWN ARE TO BE MAINTAINED AND PROTECTED.
2. ALL EXISTING UTILITIES TO BE DELETED SHALL BE REMOVED AND RESTORED TO ORIGINAL CONDITION.
PROPERTY INFORMATION

SECTION	1
RANGE	1 N
TOWNSHIP	13 N
COUNTY	AVILA
STATE	OKLAHOMA
DATE OF SURVEY	...
DATE OF RECORD	...
SECTION NUMBER	...
OWNER	...
PROJECT NUMBER	...
DATE	...
SCALE	...

REVISIONS

NO.	DATE	DESCRIPTION
1
2
DATE 01/28/05
SCALE 1" = 100'
PROJECT NUMBER C-1
OWNER ...
DESIGNER ...
CHECKED BY ...
DATE ...

LEGEND

---	X	EXISTING FENCE
---	TELCO	TELCO & ELECTRIC
---	A	COAX

TRENCHING TABLE:

CABLE TYPE:	CABLE LENGTH:	TRENCH WIDTH:	TRENCH DEPTH:
ELECTRICAL	±4±5'	1'-0"	3'-6"
TELCO	±4±5'	1'-0"	3'-6"
SECTOR 'A' COAX	±60'	2'-0"	4'-0"
SECTOR 'B' COAX	±130'	2'-0"	4'-0"
SECTOR 'C' COAX	±55'	2'-0"	4'-0"

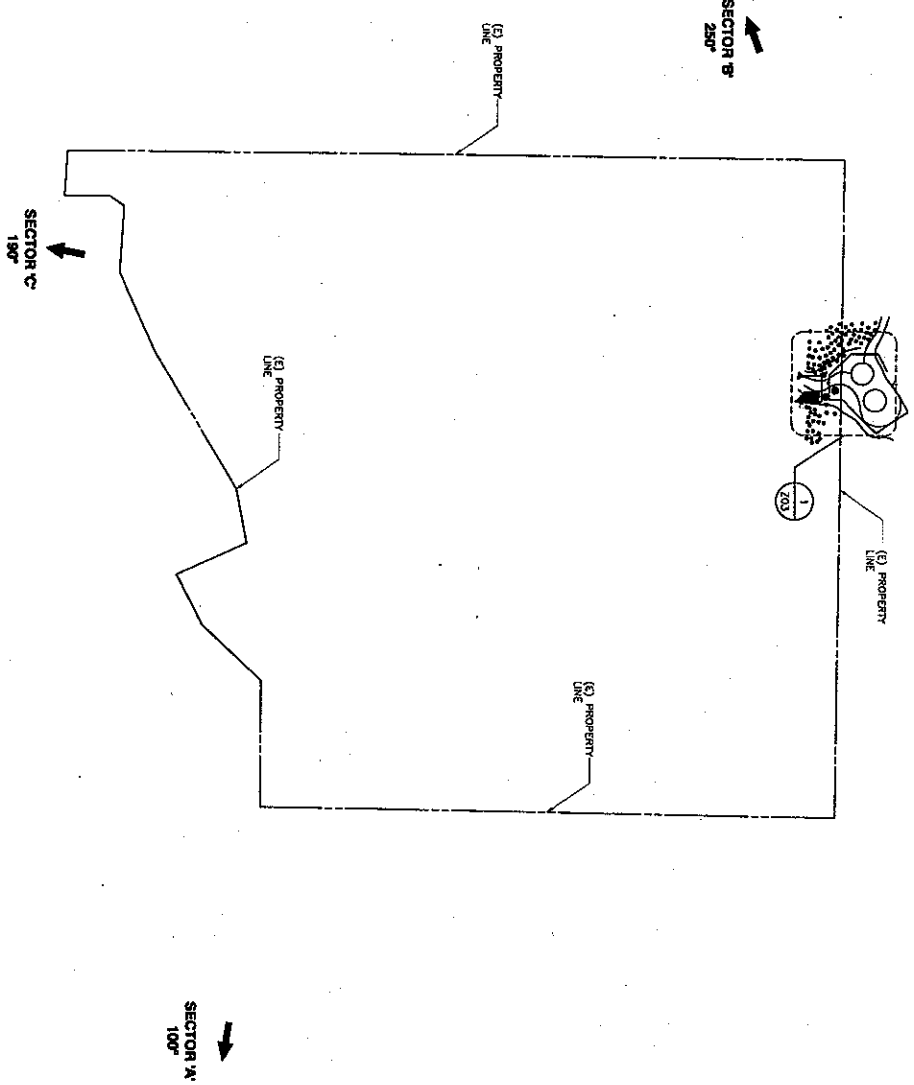

MARICOPA HWY/FAIRVIEW/1149
SNBRC/AV149B
 508 W. FAIRVIEW ROAD
 CHANDLER, AZ 85226
 COUNTY OF MARICOPA

1	10/20/03	CHANGE TO SECTOR COORDINATE	BY	11/11/03
2	10/20/03	REVISED FOR IMPROVED COORDINATE	BY	11/11/03
3	10/20/03	REVISED FOR COORDINATE & TOWER	BY	11/11/03
4	10/20/03	REVISED FOR COORDINATE & TOWER	BY	11/11/03

SCALE: AS SHOWN

SITE PLAN

DATE: 11/11/03

SCALE: 1" = 100'


OVERALL SAMPLE SITE PLANS

LEGEND

X	EXISTING FENCE
---	TELCO & ELECTRIC
---	TELCO
---	COAK

TRENCHING TABLE:

CABLE TYPE	CABLE LENGTH	TRENCH WIDTH	TRENCH DEPTH
ELECTRICAL	±45'	1'-0"	3'-6"
TELCO	±45'	1'-0"	3'-6"
SECTOR 'A' COAK	±80'	2'-0"	4'-0"
SECTOR 'B' COAK	±130'	2'-0"	4'-0"
SECTOR 'C' COAK	±55'	2'-0"	4'-0"

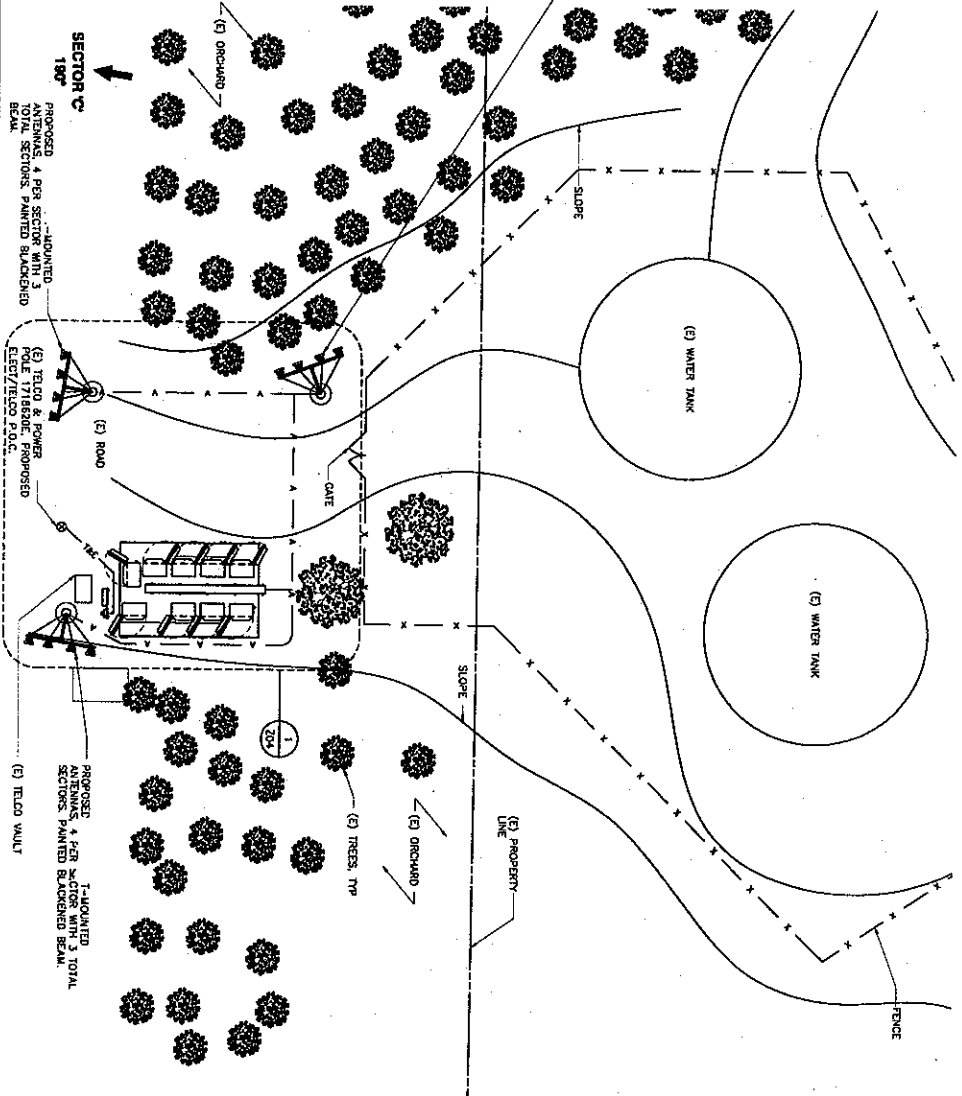

ENLARGED SITE PLAN



MARICOPA HWY/FAIRVIEW/1148
 SNEBCAV148B
 505 W. FAIRVIEW ROAD
 COUNTY OF MARICOPA

NO.	DATE	BY	CHKD BY	DESCRIPTION
1	10/21/03
2
3
4
5
6
7
8
9
10

SCALE: 1" = 40'

ENLARGED SITE PLAN

ENLARGED SAMPLE SITE PLAN

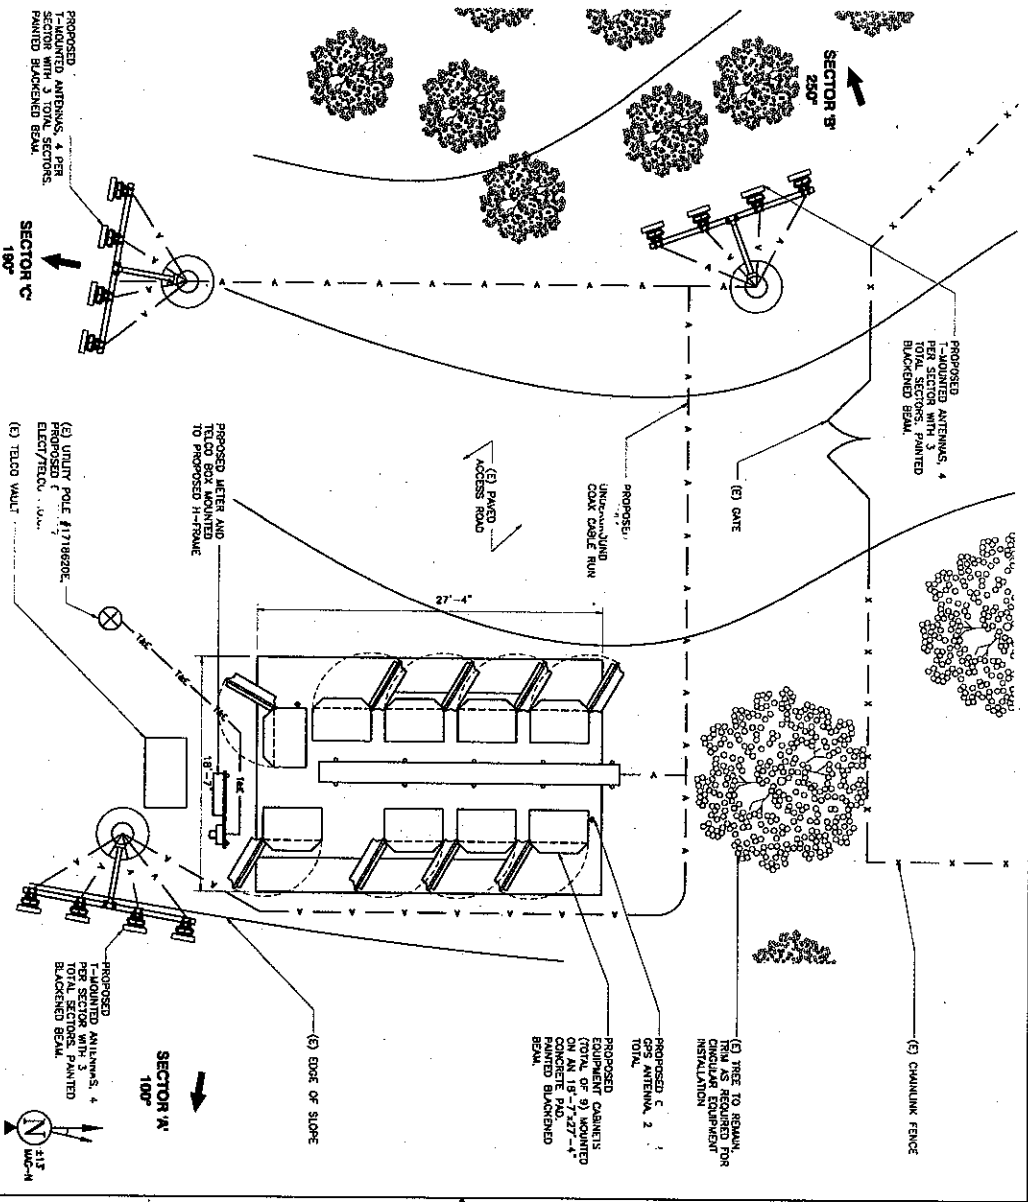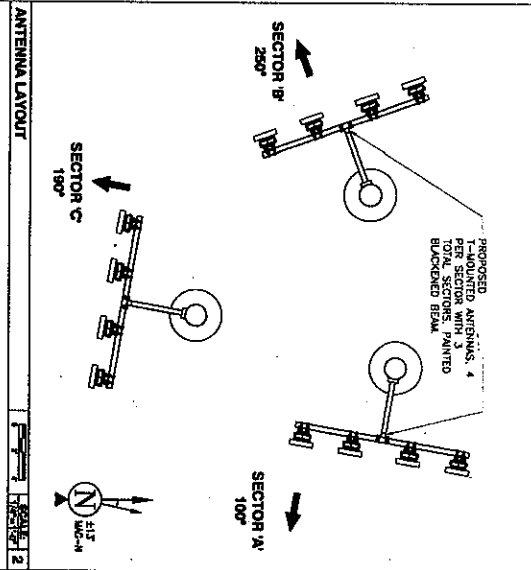

NOT USED

SCALE 3 ENLARGED EQUIPMENT AREA



MARICOPA HWY/FAIRVIEW/148
SNB/CAY/148B
 505 W. FAIRVIEW ROAD
 OAK, CA 95023
 COUNTY OF YUBA

NO.	DATE	DESCRIPTION	BY	CHKD.
1	10/19/03	ISSUED FOR DESIGN DEVELOPMENT	MS	DF
2	10/21/03	REVISED PER PROJECT COMMENTS	MS	DF
3	10/21/03	ISSUED FOR COMMENTS & REVIEW	MS	DF
4	10/21/03	ISSUED FOR COMMENTS & REVIEW	MS	DF
5	10/21/03	ISSUED FOR COMMENTS & REVIEW	MS	DF

ENLARGED EQUIPMENT AREA & ANTENNA LAYOUT

SCALE 1

ENLARGED SAMPLE SITE PLAN

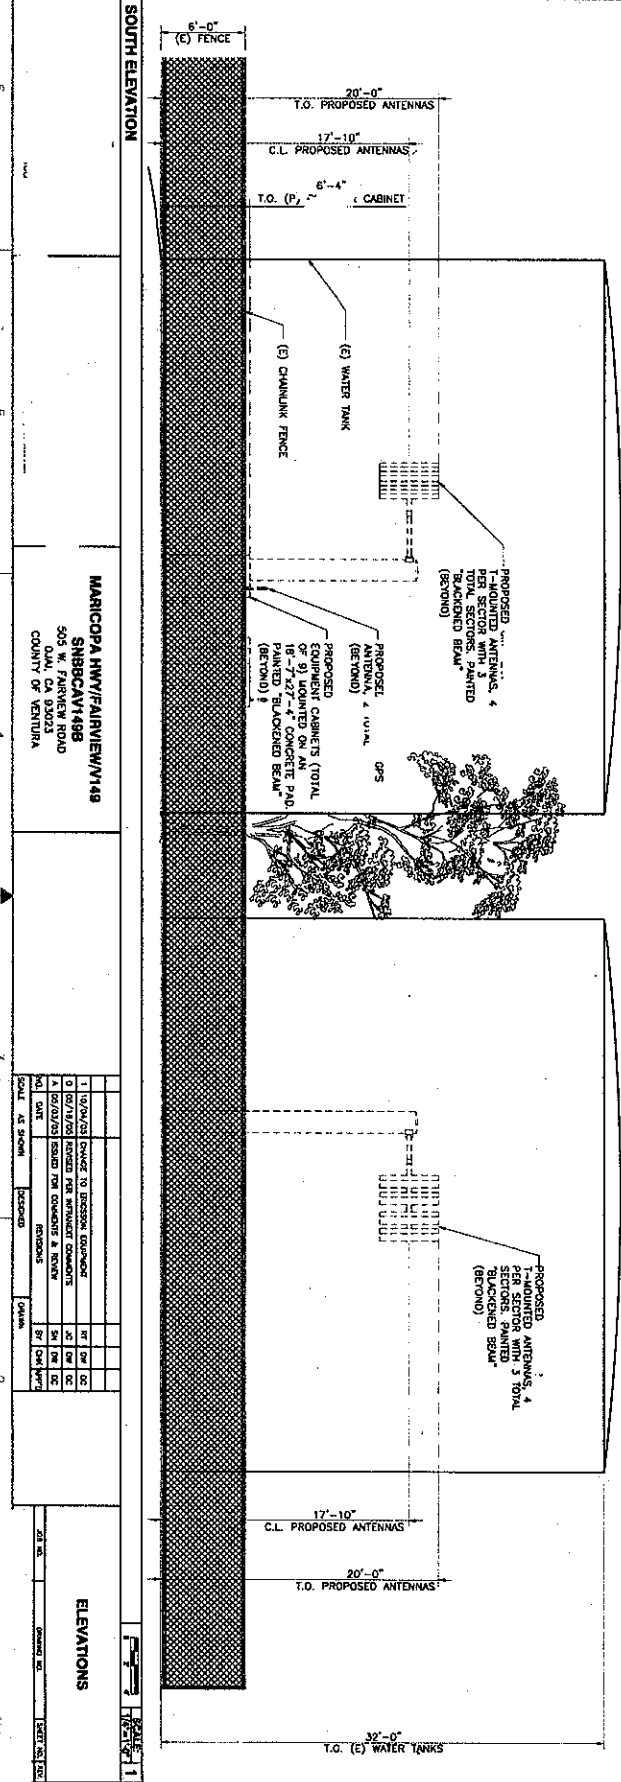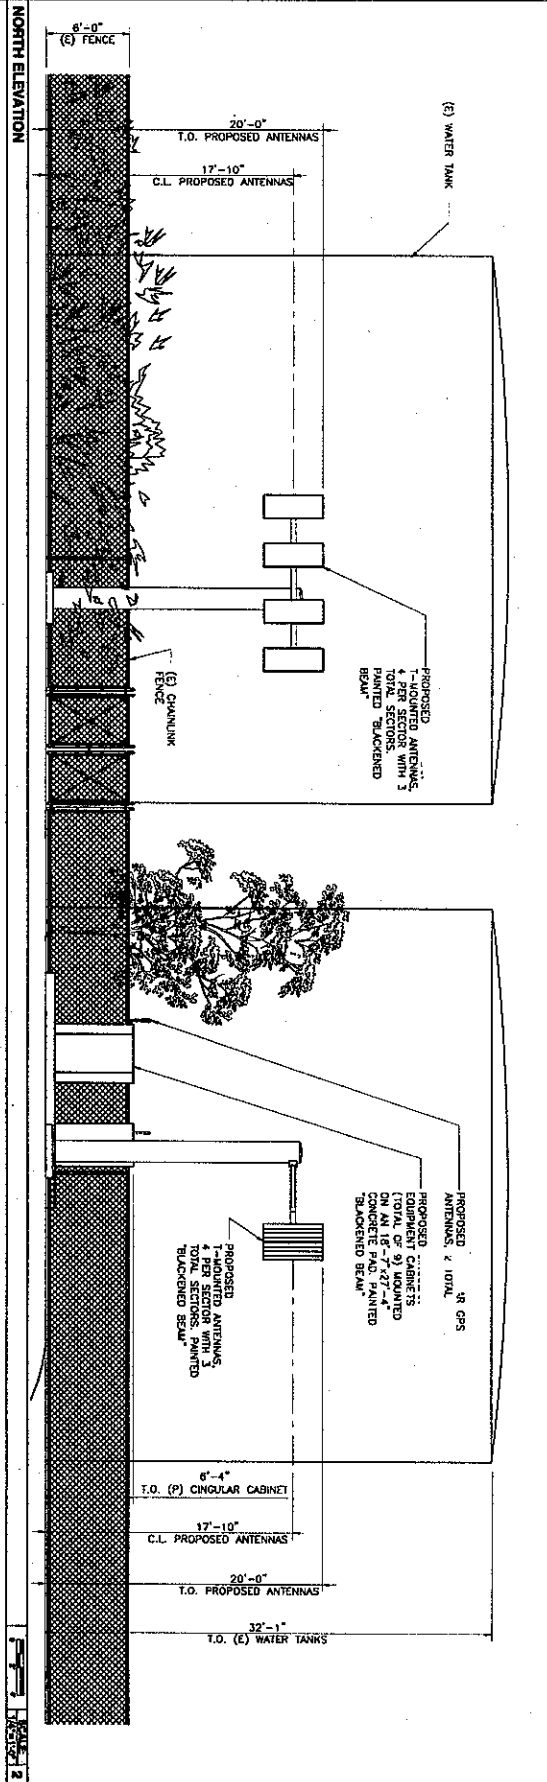


MARICOPA HWY/FAIRVIEW/148
 SNBBCAV1498
 505 W. FAIRVIEW ROAD
 OVAL, CA 92023
 COUNTY OF VENTURA

NO.	DATE	DESCRIPTION	BY	CHECKED
1	1/25/03	CHANGE TO DESIGN, ELEVATION		
2	1/25/03	ISSUED FOR CONCRETE & SIGN		
3	1/25/03	ISSUED FOR CONCRETE & SIGN		
4	1/25/03	ISSUED FOR CONCRETE & SIGN		
5	1/25/03	ISSUED FOR CONCRETE & SIGN		

ELEVATIONS

NORTH/SOUTH SAMPLE ELEVATIONS

EASTWEST SAMPLE ELEVATIONS

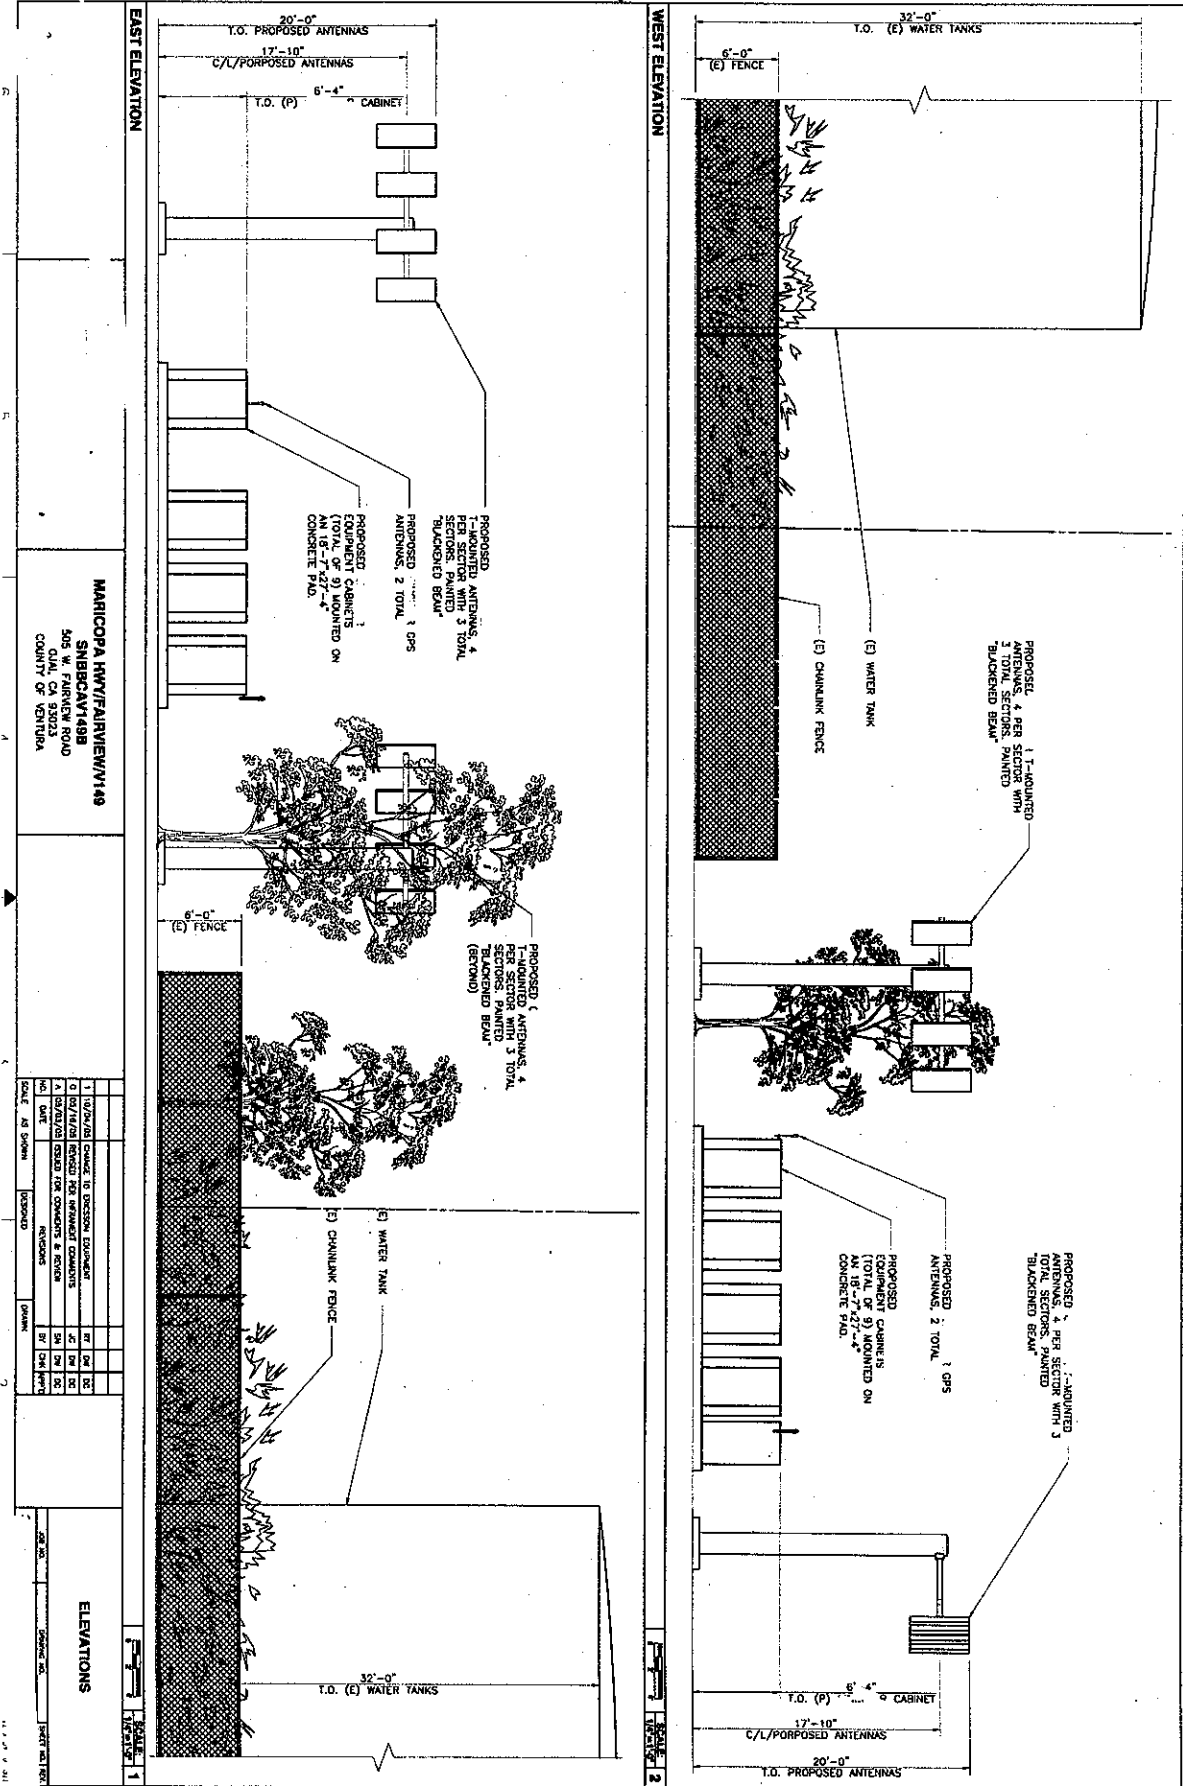

MARICOPA HWY/FAIRVIEW/1149
 SHERBORN
 505 W. PARKER ROAD
 COUNTY OF VENTURA

NO.	DATE	DESCRIPTION	BY	CHK	APP
1	10/24/03	CHANGE IN DESIGN EQUIPMENT	BT	DM	BT
2	10/24/03	REVISION FOR REMOVED COMPACTORS	BT	DM	BT
3	10/24/03	REVISION FOR COMPACTORS & RADIUS	BT	DM	BT
4	10/24/03	REVISION FOR COMPACTORS & RADIUS	BT	DM	BT
5	10/24/03	REVISION FOR COMPACTORS & RADIUS	BT	DM	BT

ELEVATIONS

NO.	DATE	DESCRIPTION	BY	CHK	APP
1	10/24/03	CHANGE IN DESIGN EQUIPMENT	BT	DM	BT
2	10/24/03	REVISION FOR REMOVED COMPACTORS	BT	DM	BT
3	10/24/03	REVISION FOR COMPACTORS & RADIUS	BT	DM	BT
4	10/24/03	REVISION FOR COMPACTORS & RADIUS	BT	DM	BT
5	10/24/03	REVISION FOR COMPACTORS & RADIUS	BT	DM	BT

Photosimulation of view looking north along Hwy 23 at the onramp from W. Olson Rd.



Photosimulation of view looking northwest from northbound Hwy 23.




Existing



Proposed


Sample Photo Simulations

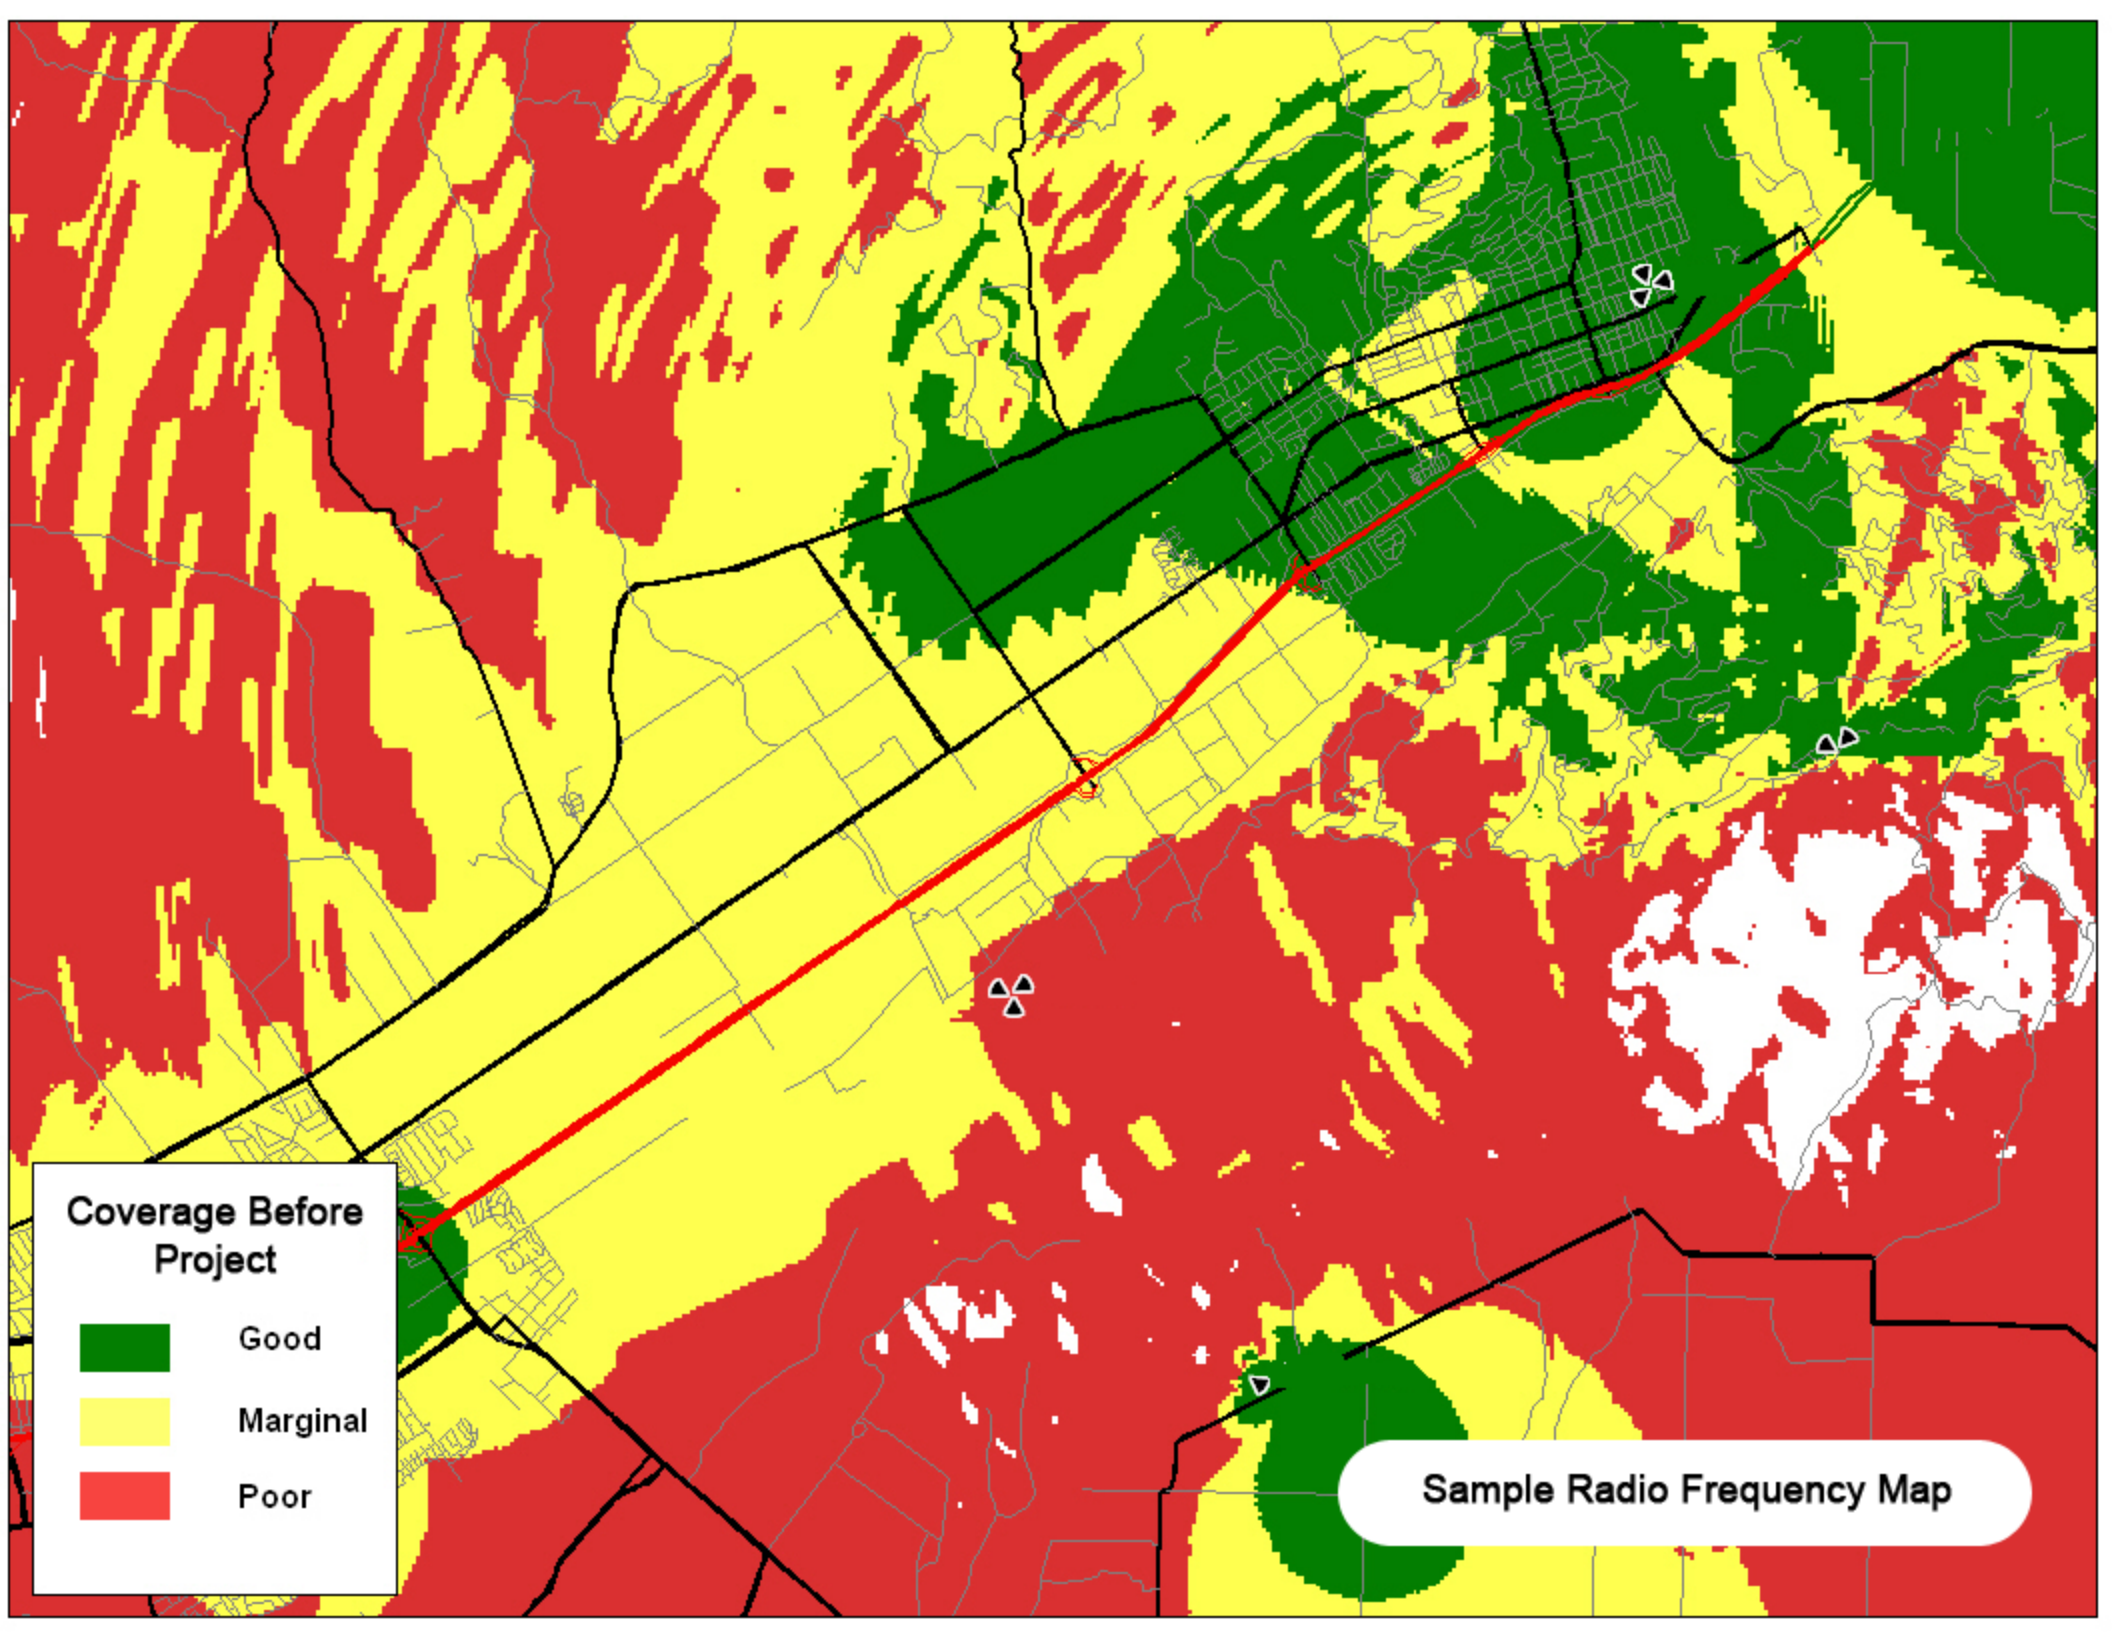

Coverage Before Project

- Good
- Marginal
- Poor


Sample Radio Frequency Map

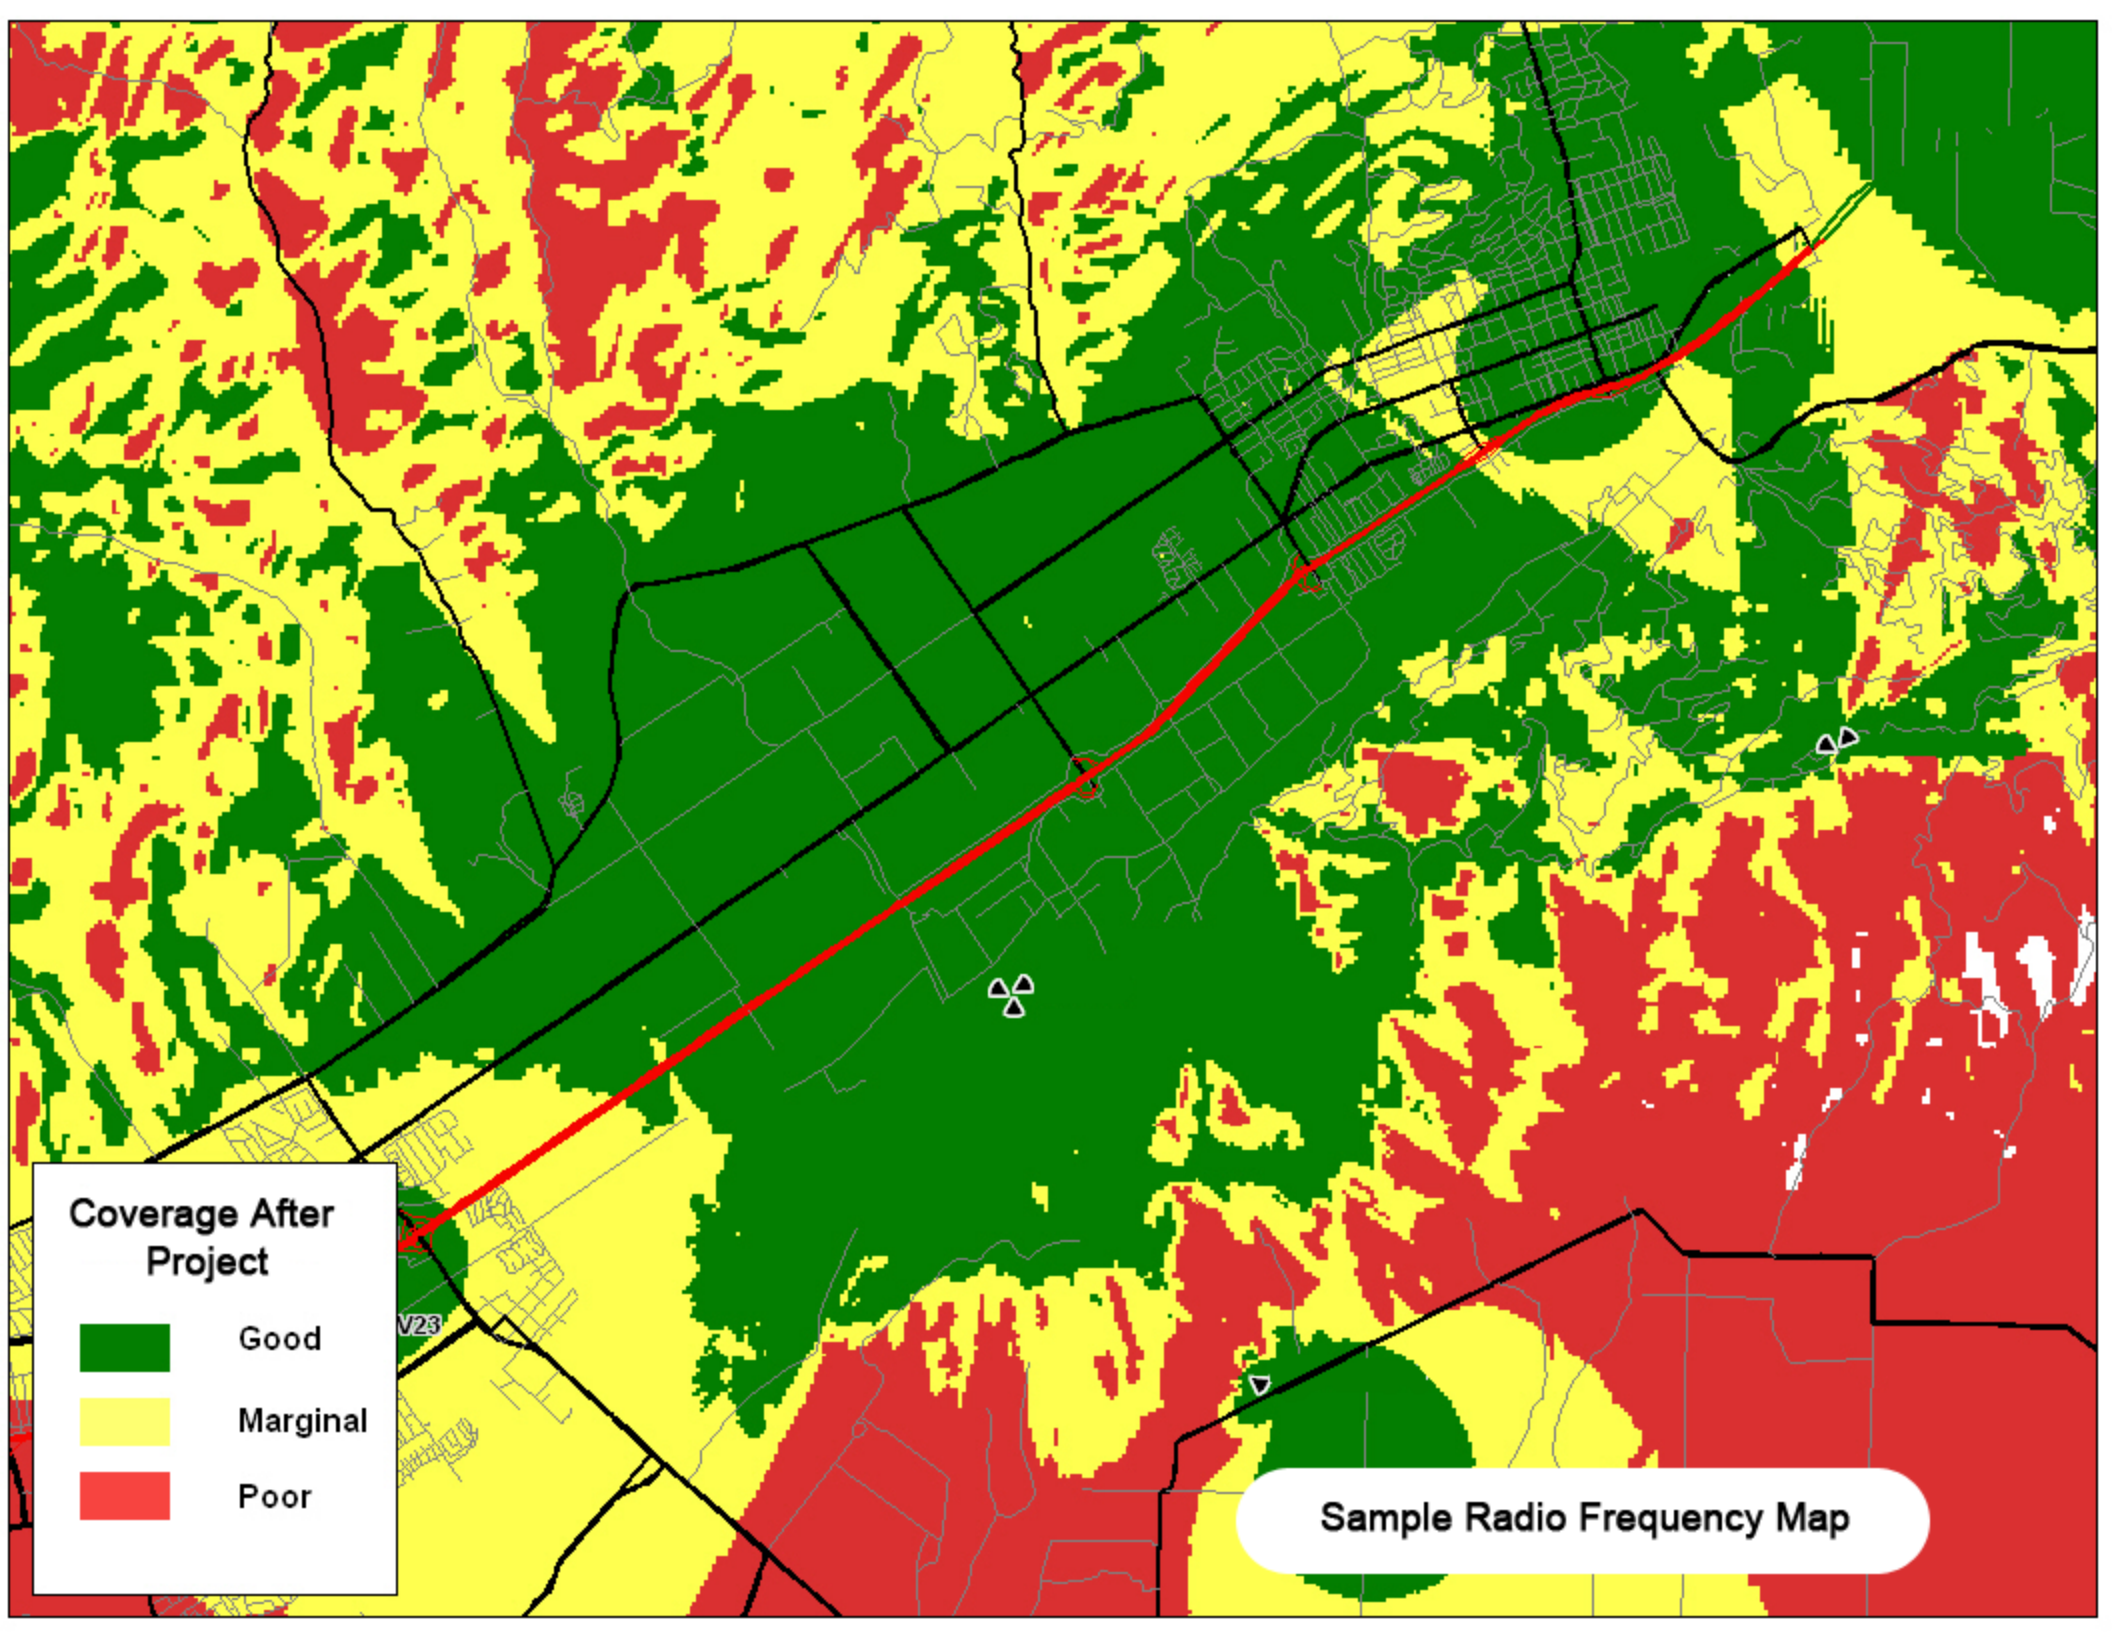

Coverage After Project

-  Good
-  Marginal
-  Poor


Sample Radio Frequency Map

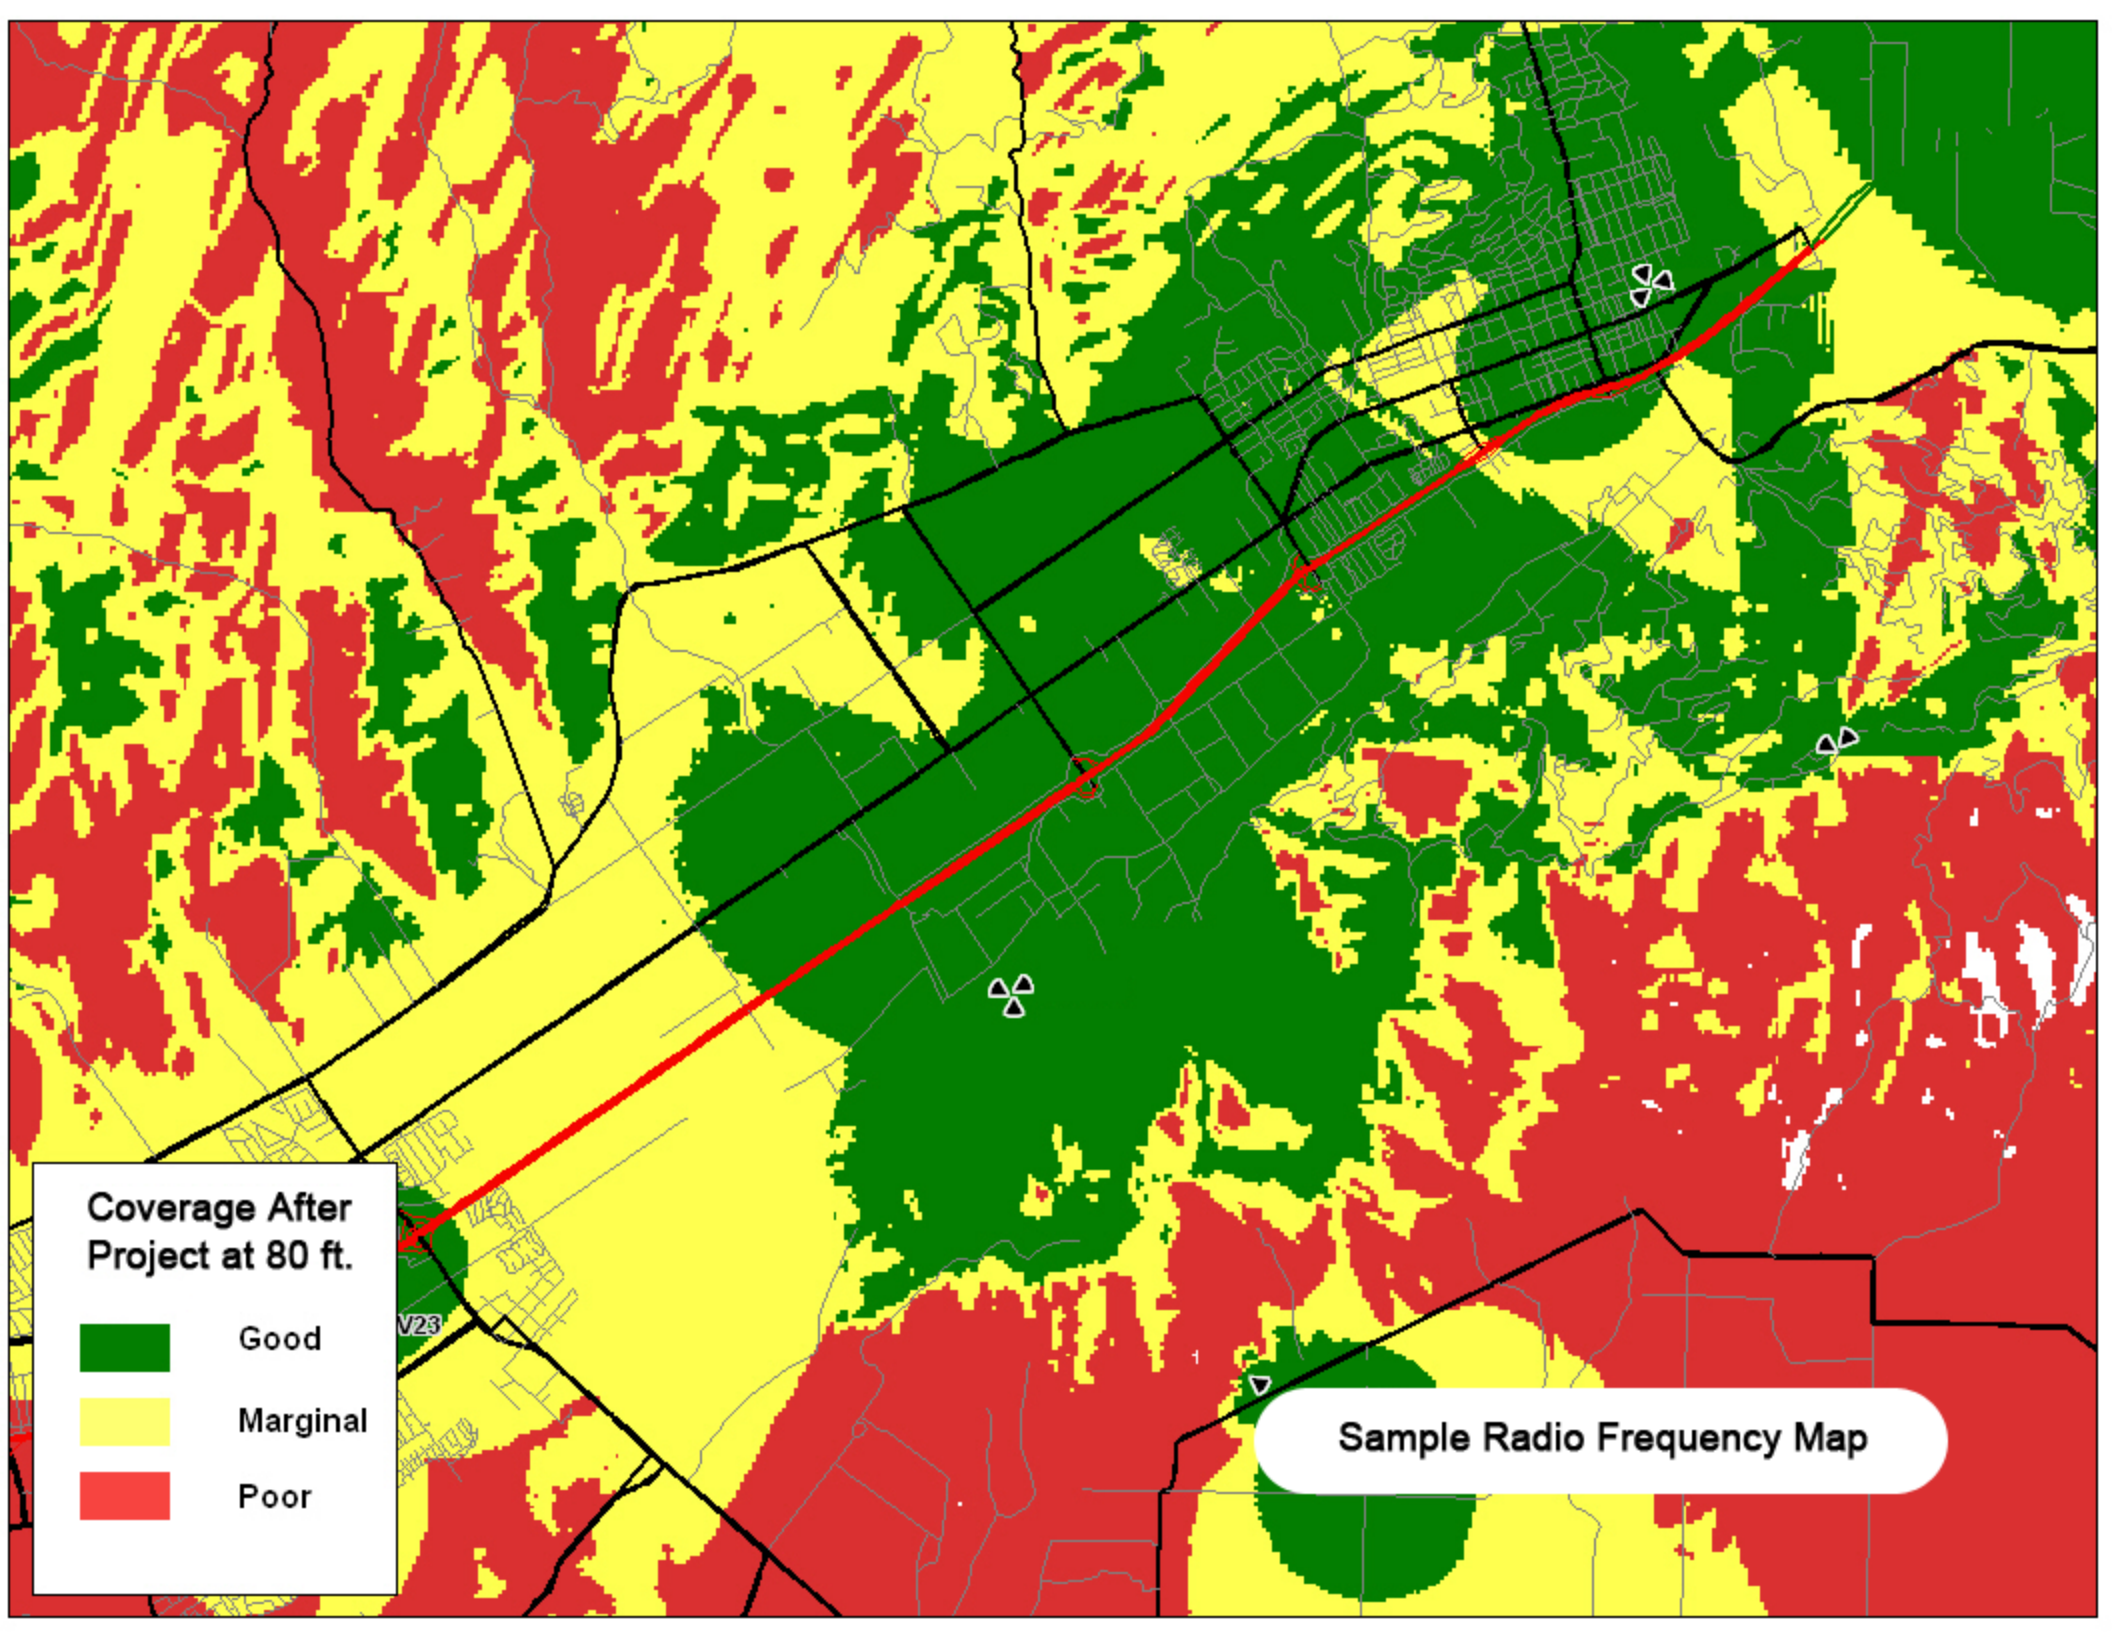

**Coverage After
Project at 80 ft.**

-  Good
-  Marginal
-  Poor


Sample Radio Frequency Map

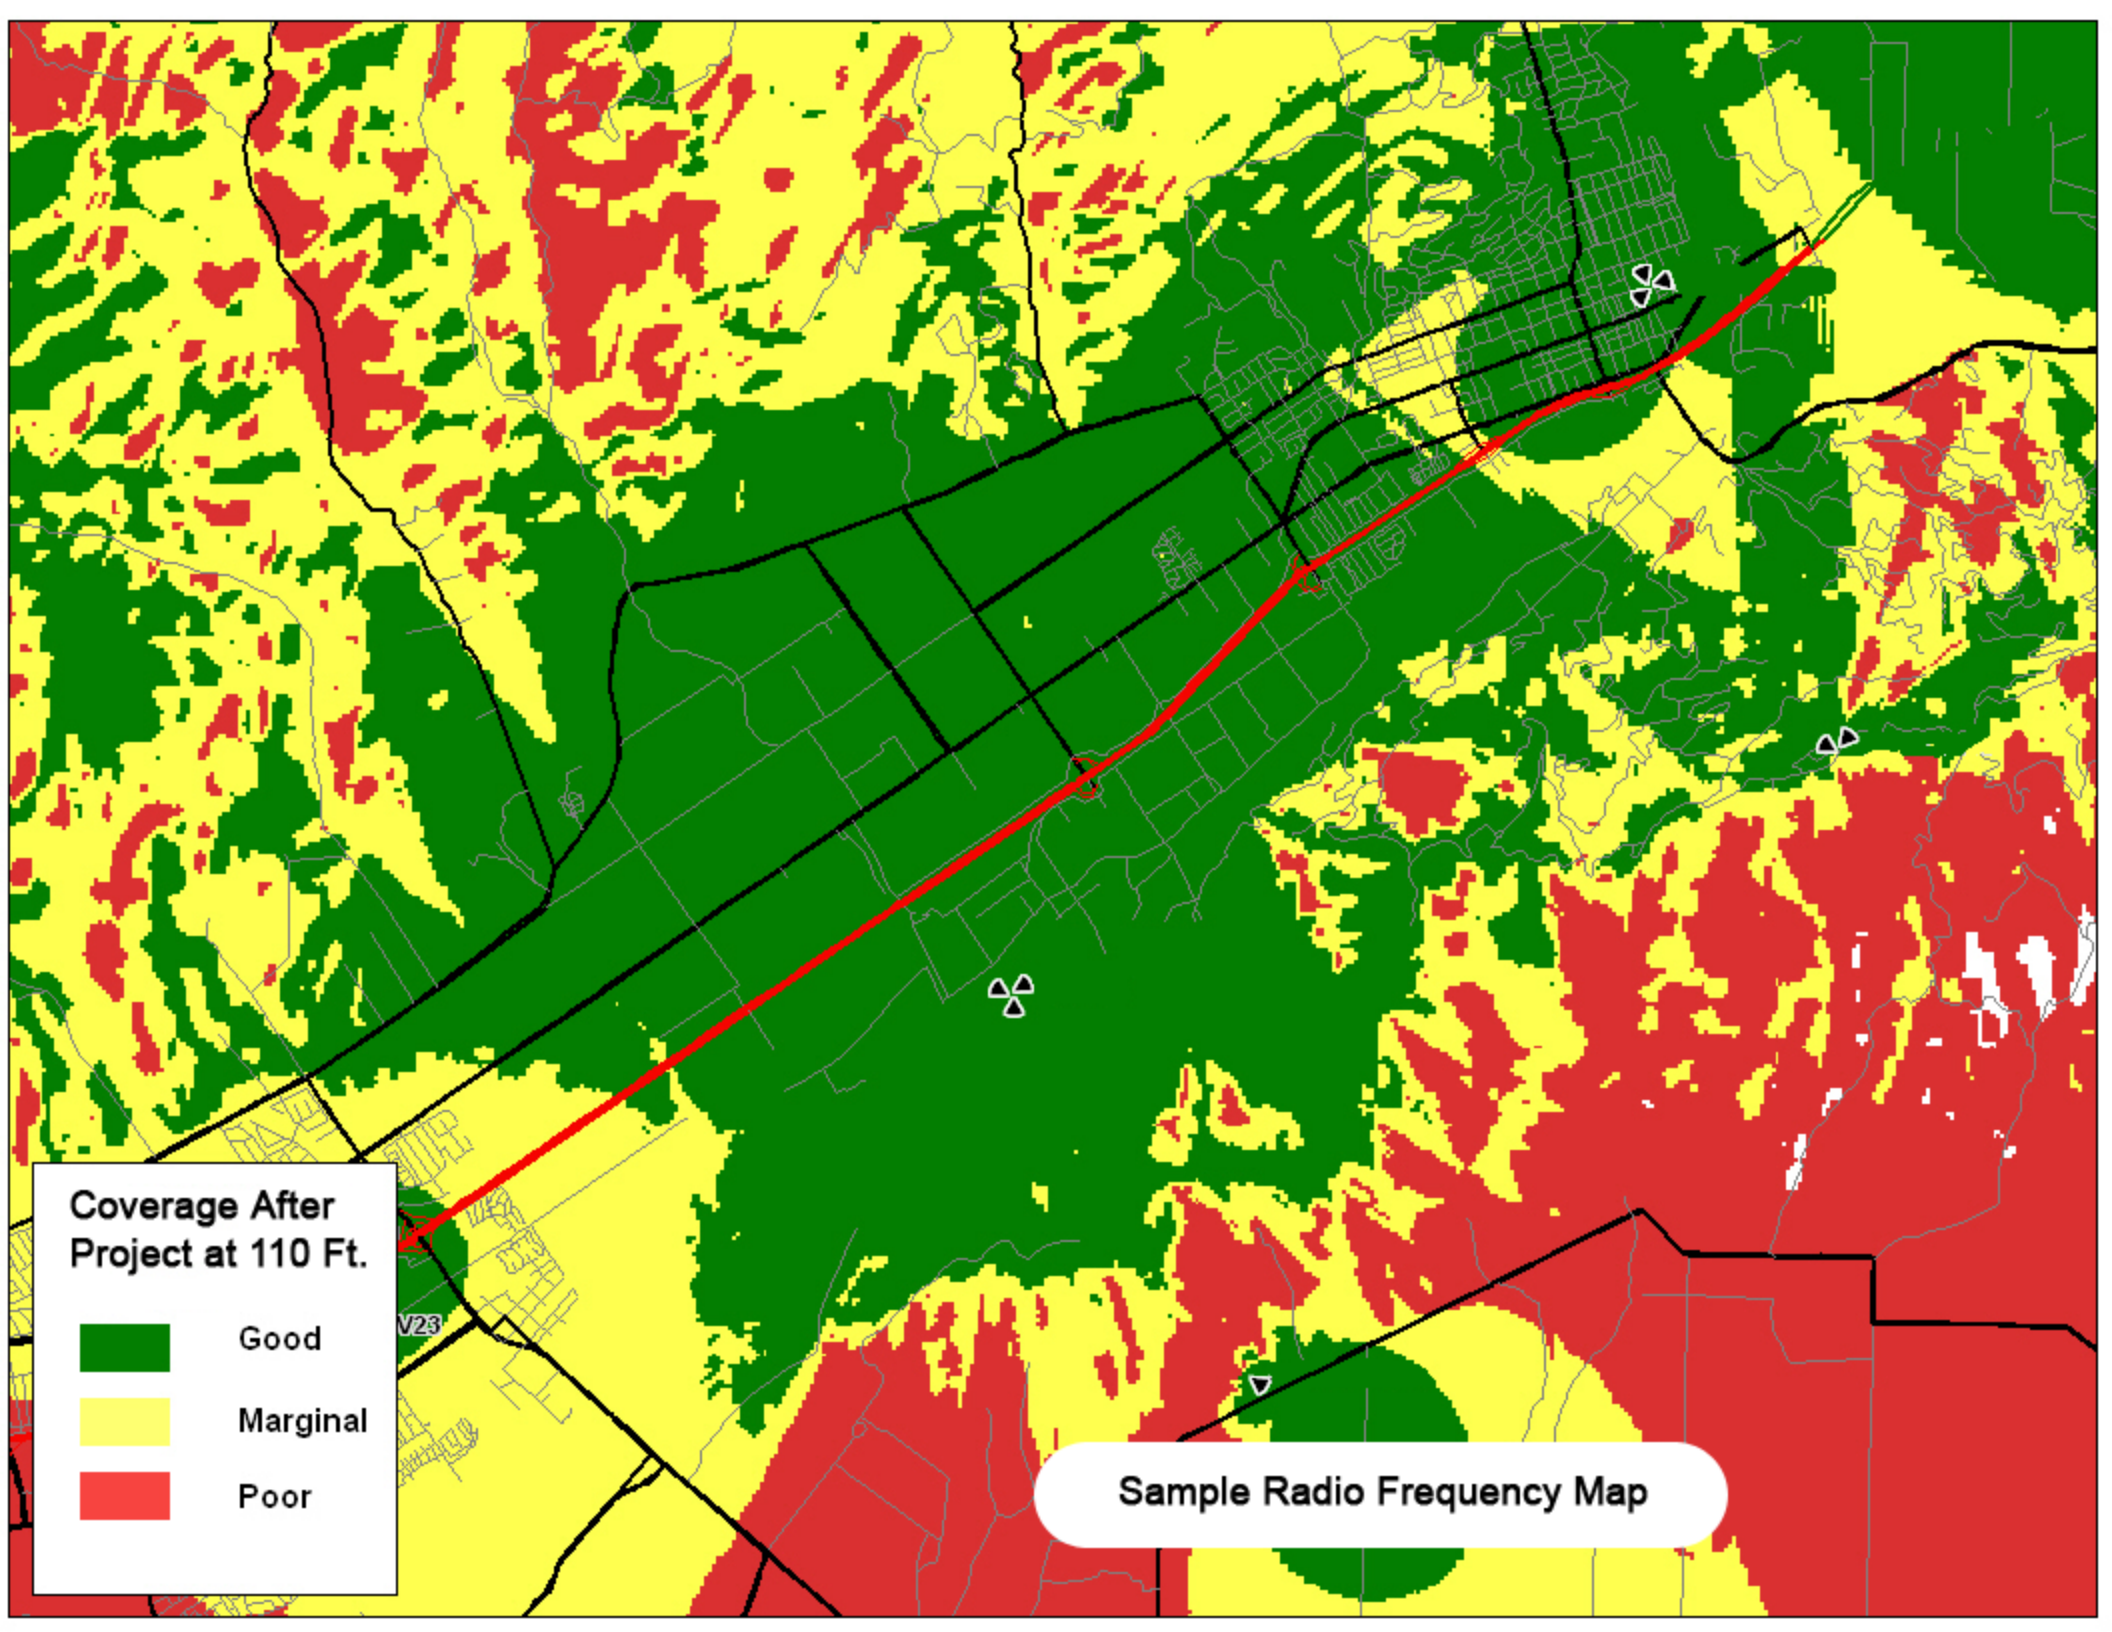

Coverage After
Project at 110 Ft.



Good

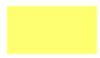

Marginal



Poor

Sample Radio Frequency Map